


EAST 3RD STREET

(80' R.O.W.)

WASHBURN STREET
(80' R.O.W.)



ELLIOT STREET
(80' R.O.W.)

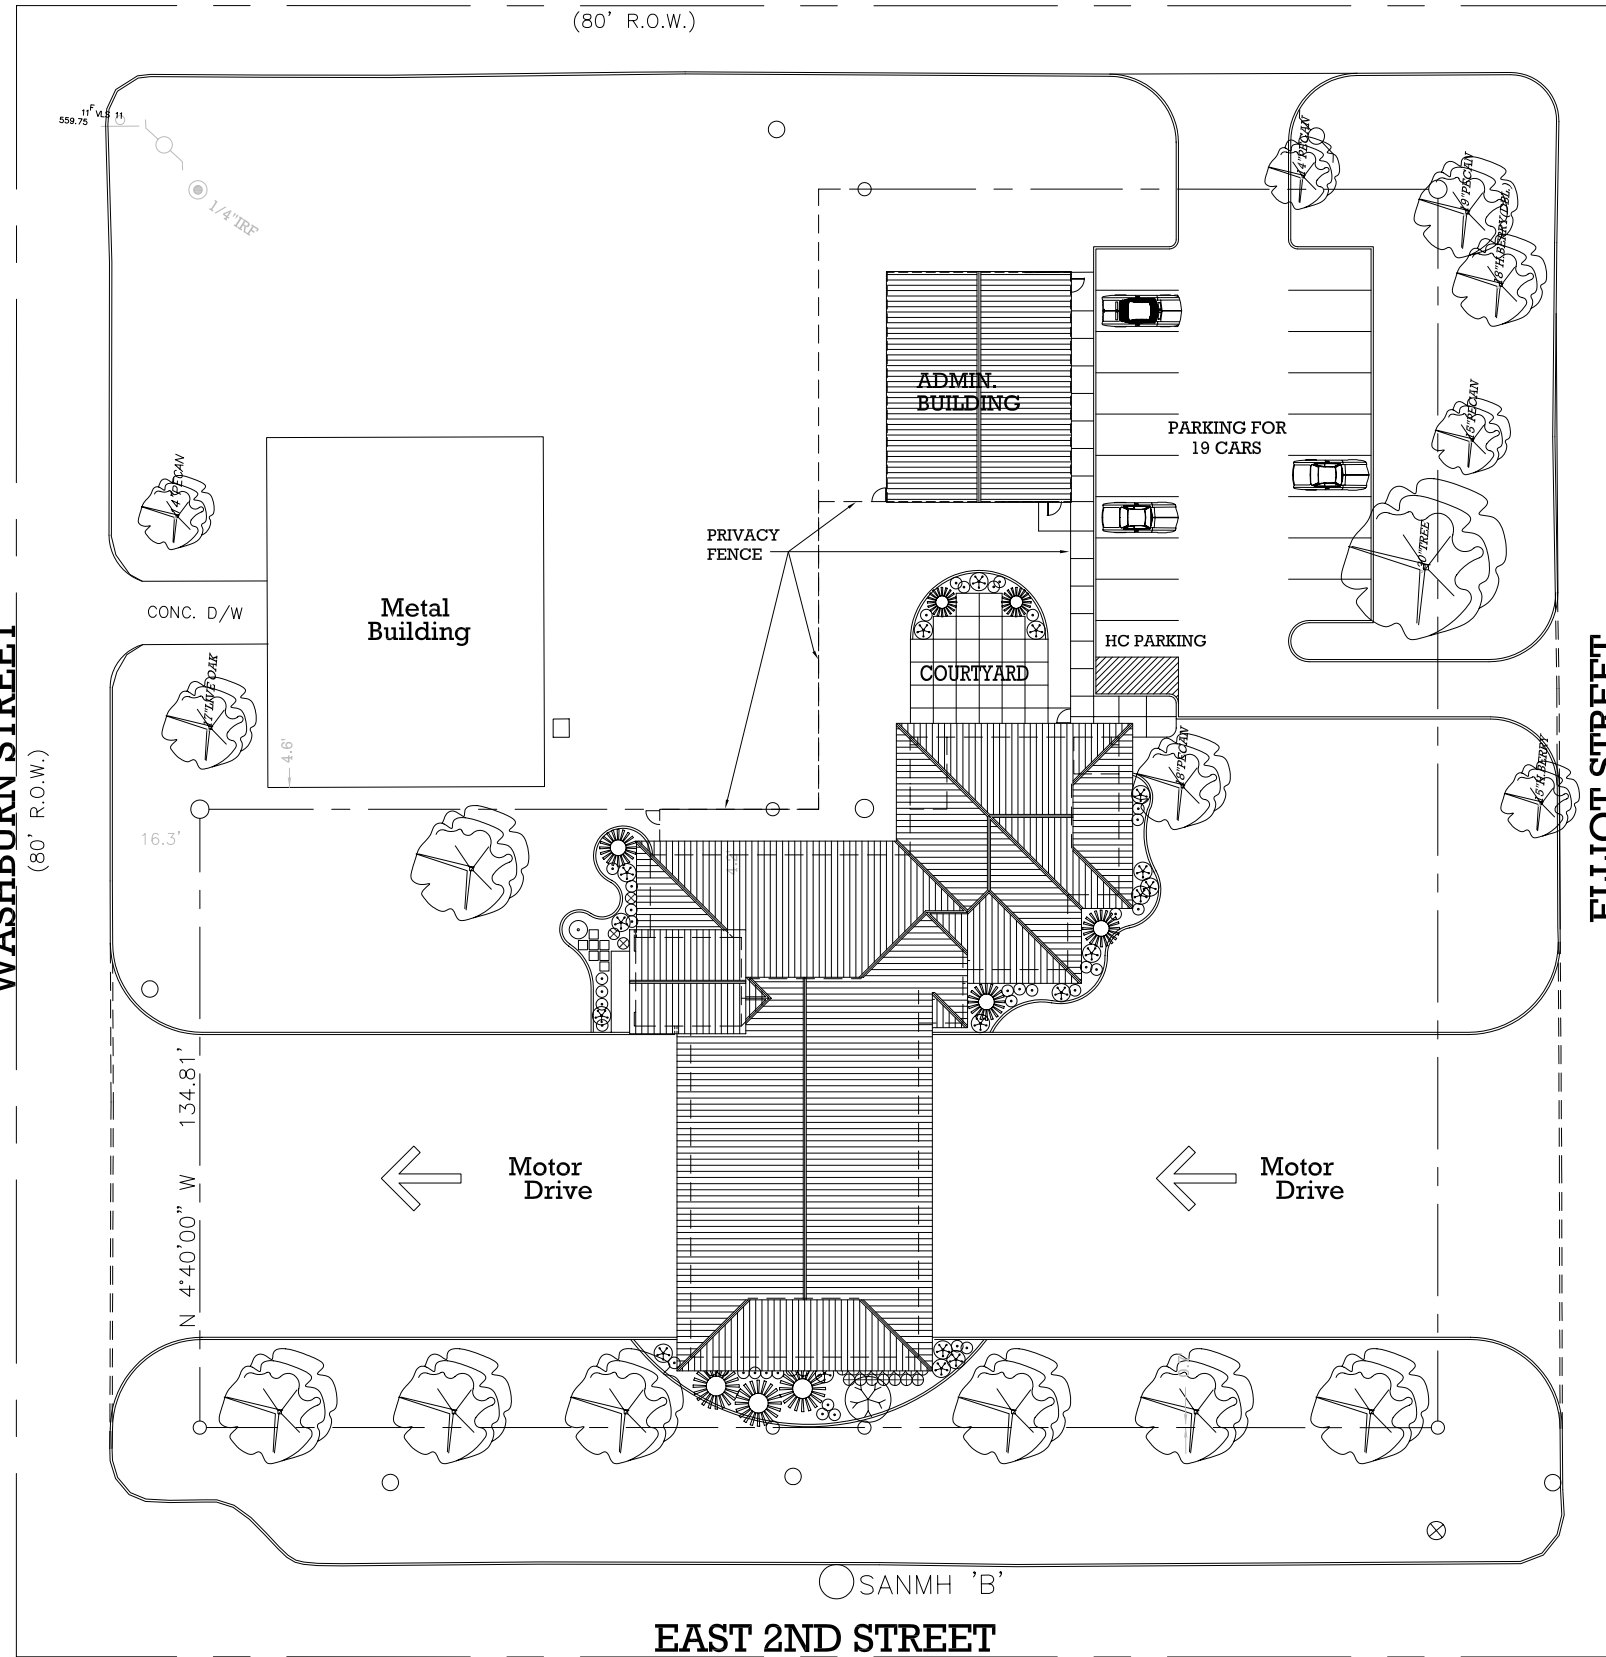

EAST 2ND STREET

(100' R.O.W.)

Site Plan

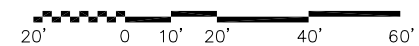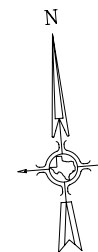

TAYLOR
FIRE STATION

KOMATSU
ARCHITECTURE
FEBRUARY 21, 2005